



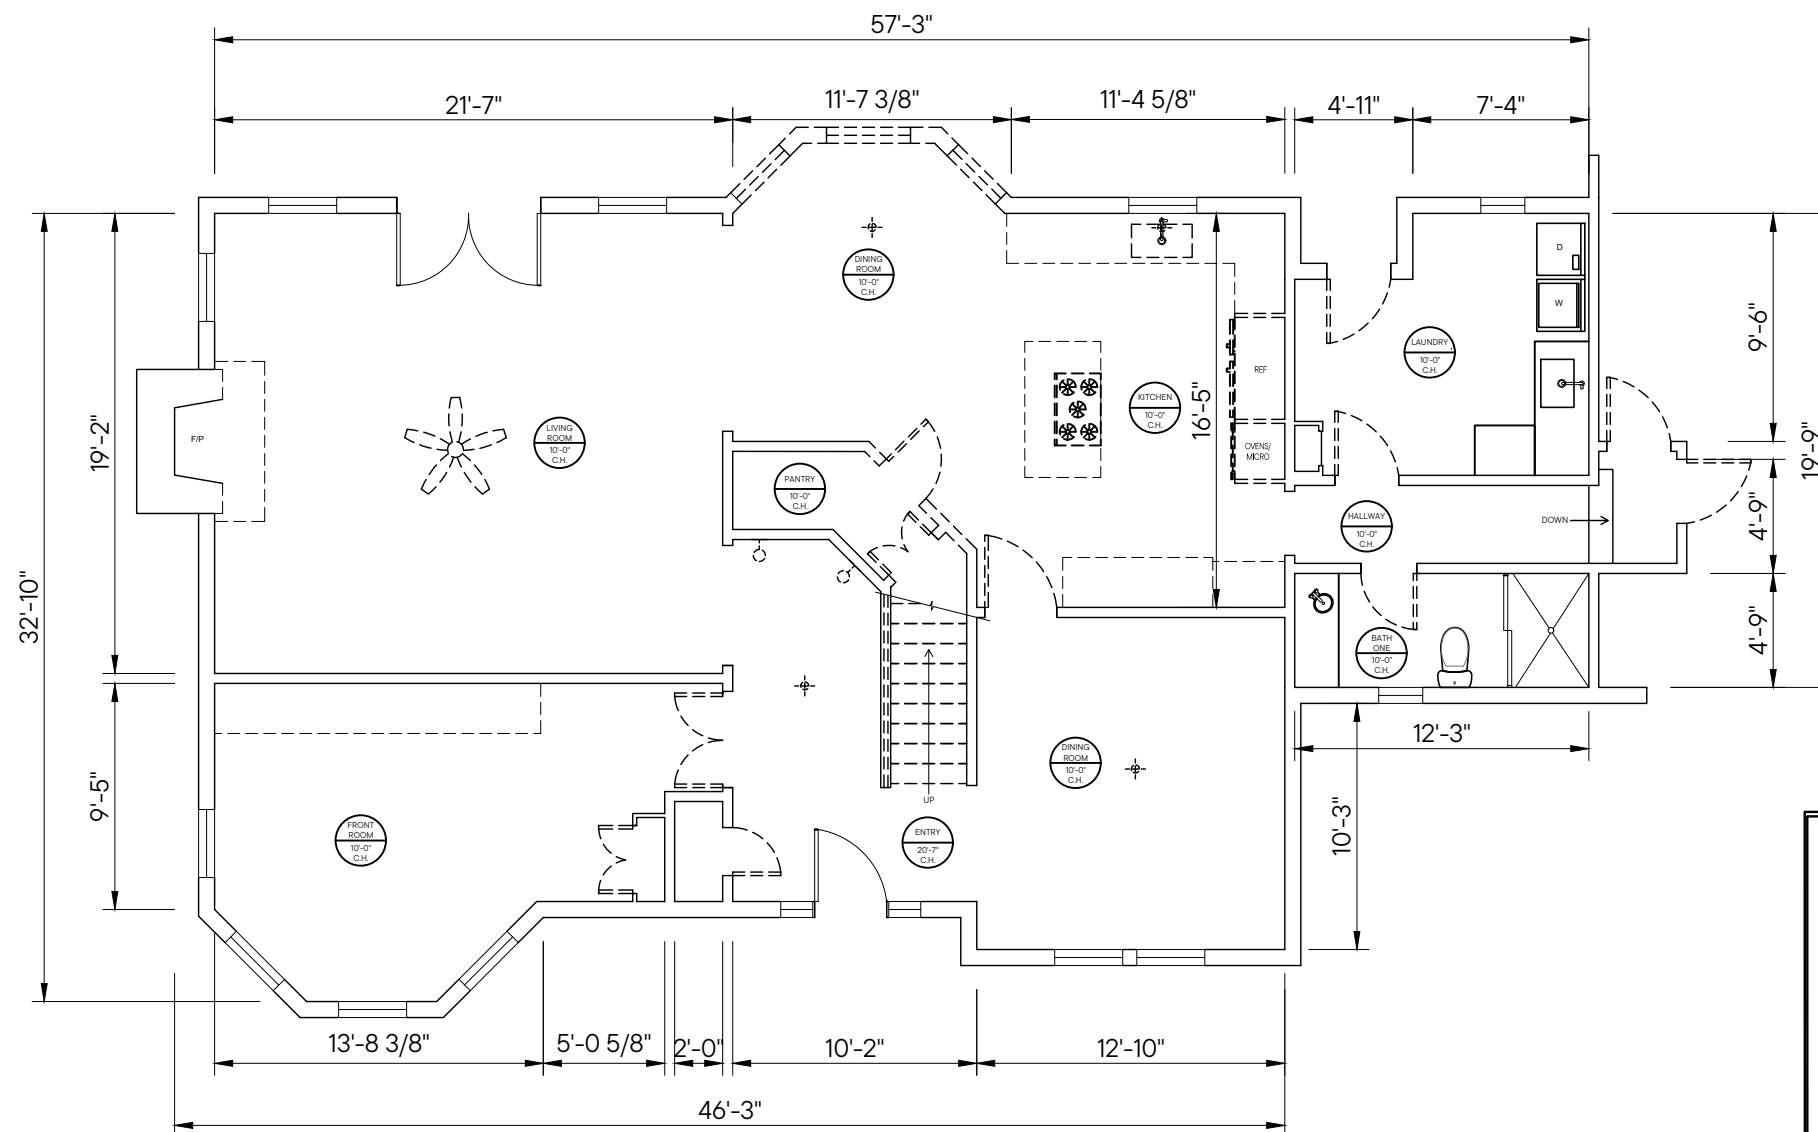


GENERAL DEMO PLAN NOTES:

- ALL WOOD FLOORS TO BE DEMO'D AND REPLACED
- ALL CARPET FLOORS TO BE DEMO'D AND REPLACED
- ALL BASEBOARDS, TRIM AND INTERIOR DOORS TO BE DEMO'D AND REPLACED
- REFINISH ALL WALLS AND CEILINGS TO LEVEL 3
- ALL CAN LIGHTS, LIGHT SWITCH AND PLUG PLATES TO BE REPLACED
- DASHED LINES INDICATE DEMO SCOPE.
- G.C. TO VERIFY ALL DIMENSIONS PRIOR TO CONSTRUCTION.
- G.C. WILL IDENTIFY STRUCTURAL SUPPORT REQUIREMENTS AND REVIEW WITH OWNER & I.D. DURING REMODEL.
- G.C. TO REVIEW ALL NEW WINDOWS AND DOORS WITH OWNER & I.D. PRIOR TO PURCHASING.

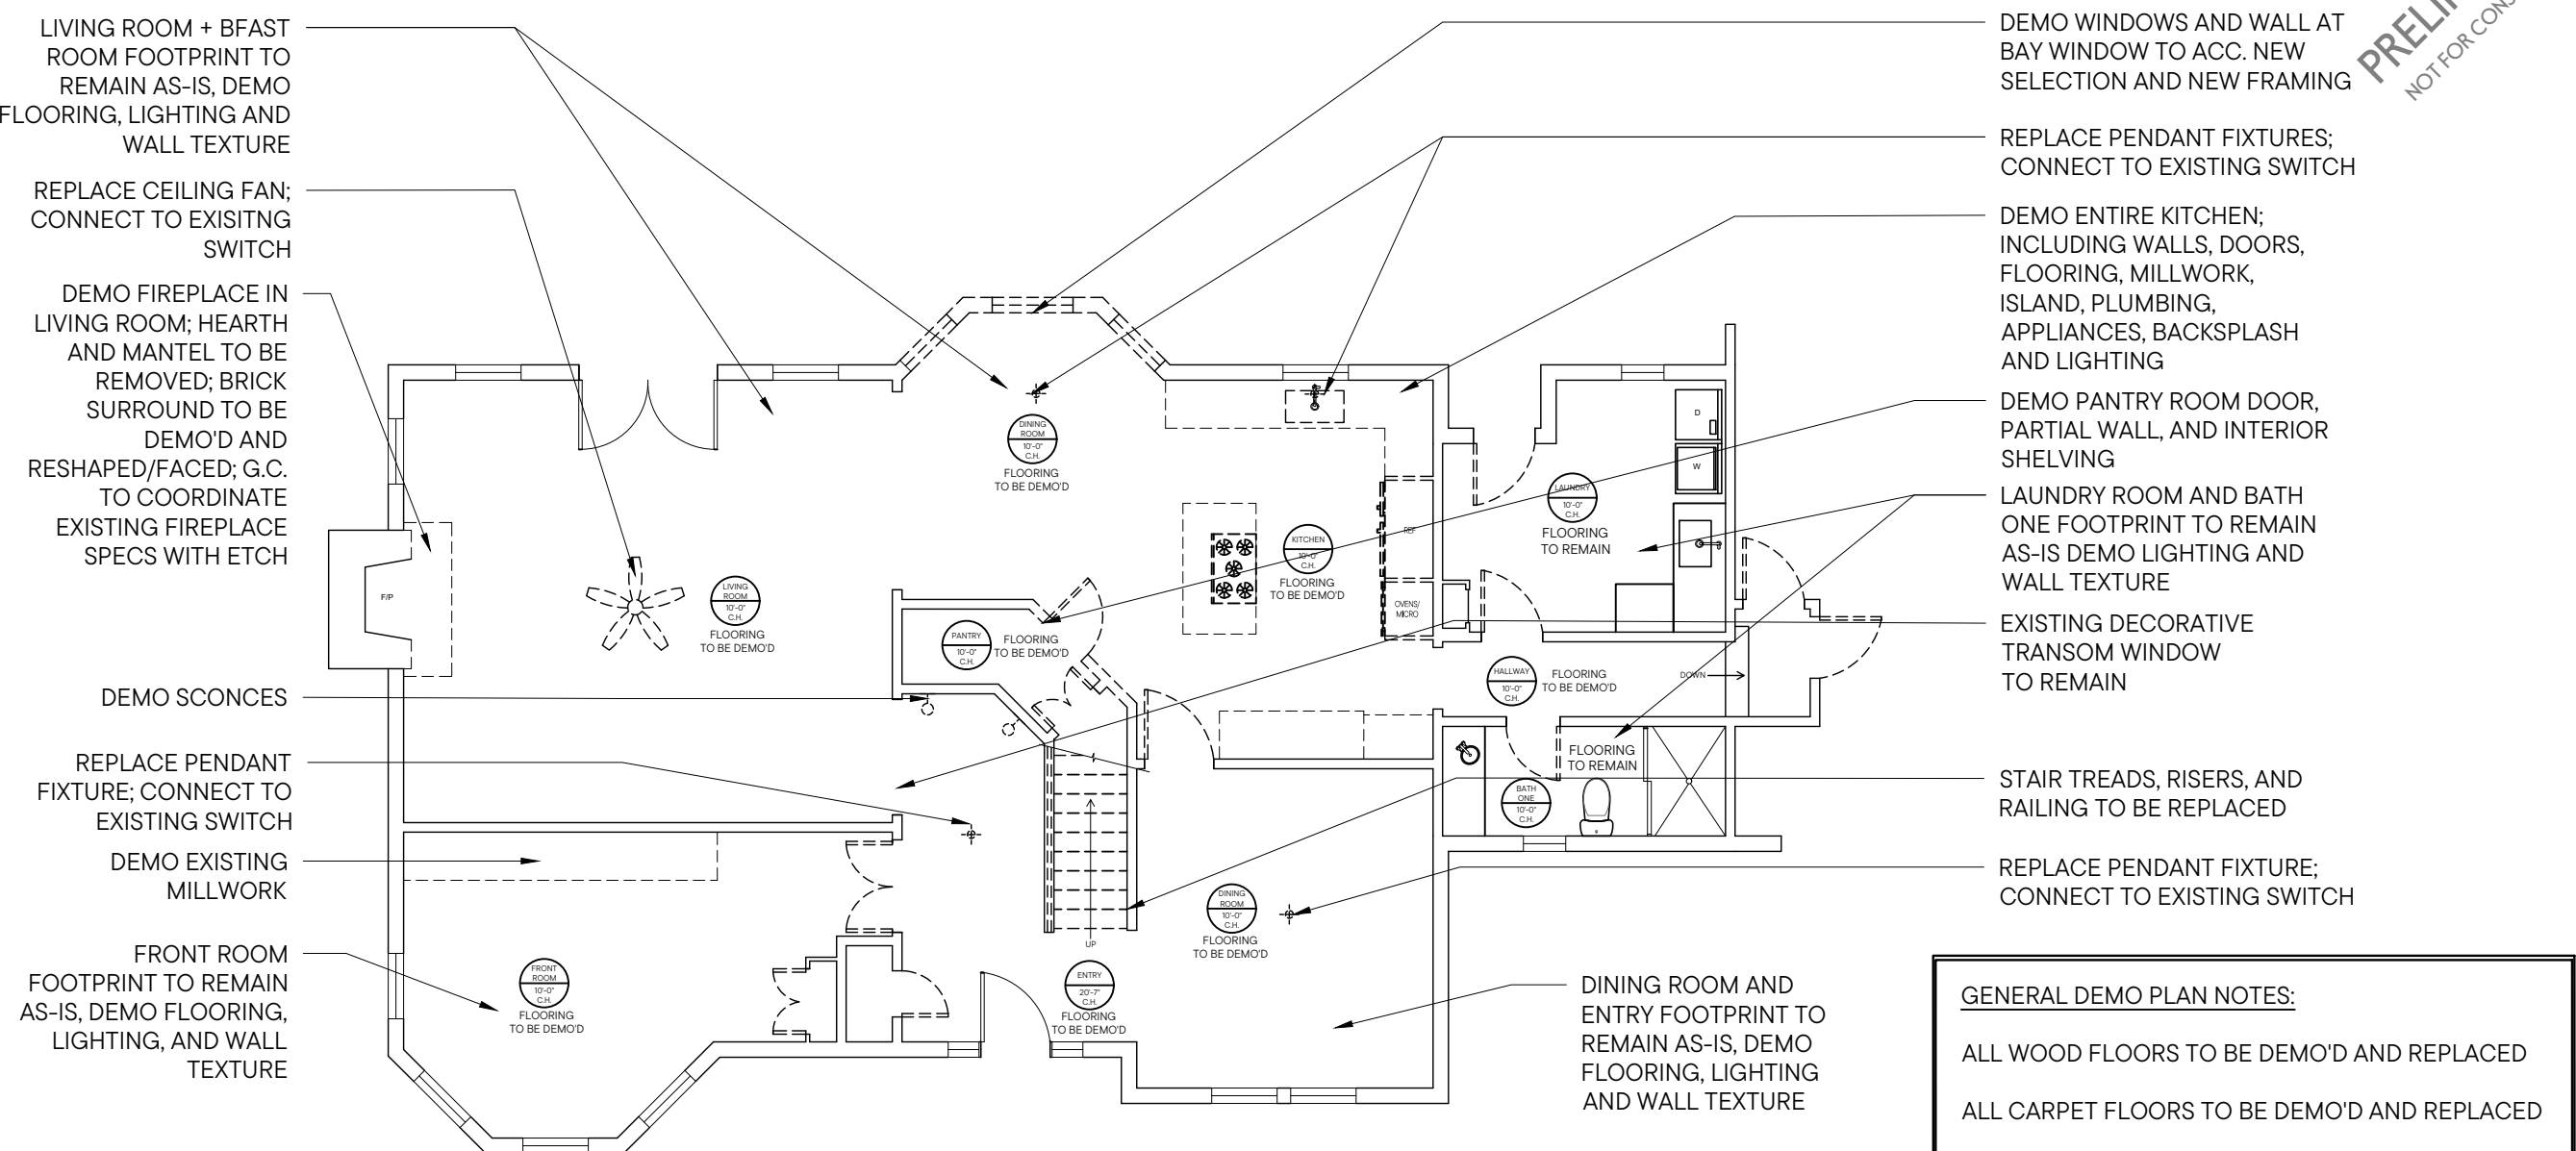

- GENERAL DEMO PLAN NOTES:
- ALL WOOD FLOORS TO BE DEMO'D AND REPLACED
 - ALL CARPET FLOORS TO BE DEMO'D AND REPLACED
 - ALL BASEBOARDS, TRIM AND INTERIOR DOORS TO BE DEMO'D AND REPLACED
 - REFINISH ALL WALLS AND CEILINGS TO LEVEL 3
 - ALL CAN LIGHTS, LIGHT SWITCH AND PLUG PLATES TO BE REPLACED
 - DASHED LINES INDICATE DEMO SCOPE.
 - G.C. TO VERIFY ALL DIMENSIONS PRIOR TO CONSTRUCTION.
 - G.C. WILL IDENTIFY STRUCTURAL SUPPORT REQUIREMENTS AND REVIEW WITH OWNER & I.D. DURING REMODEL.
 - G.C. TO REVIEW ALL NEW WINDOWS AND DOORS WITH OWNER & I.D. PRIOR TO PURCHASING.

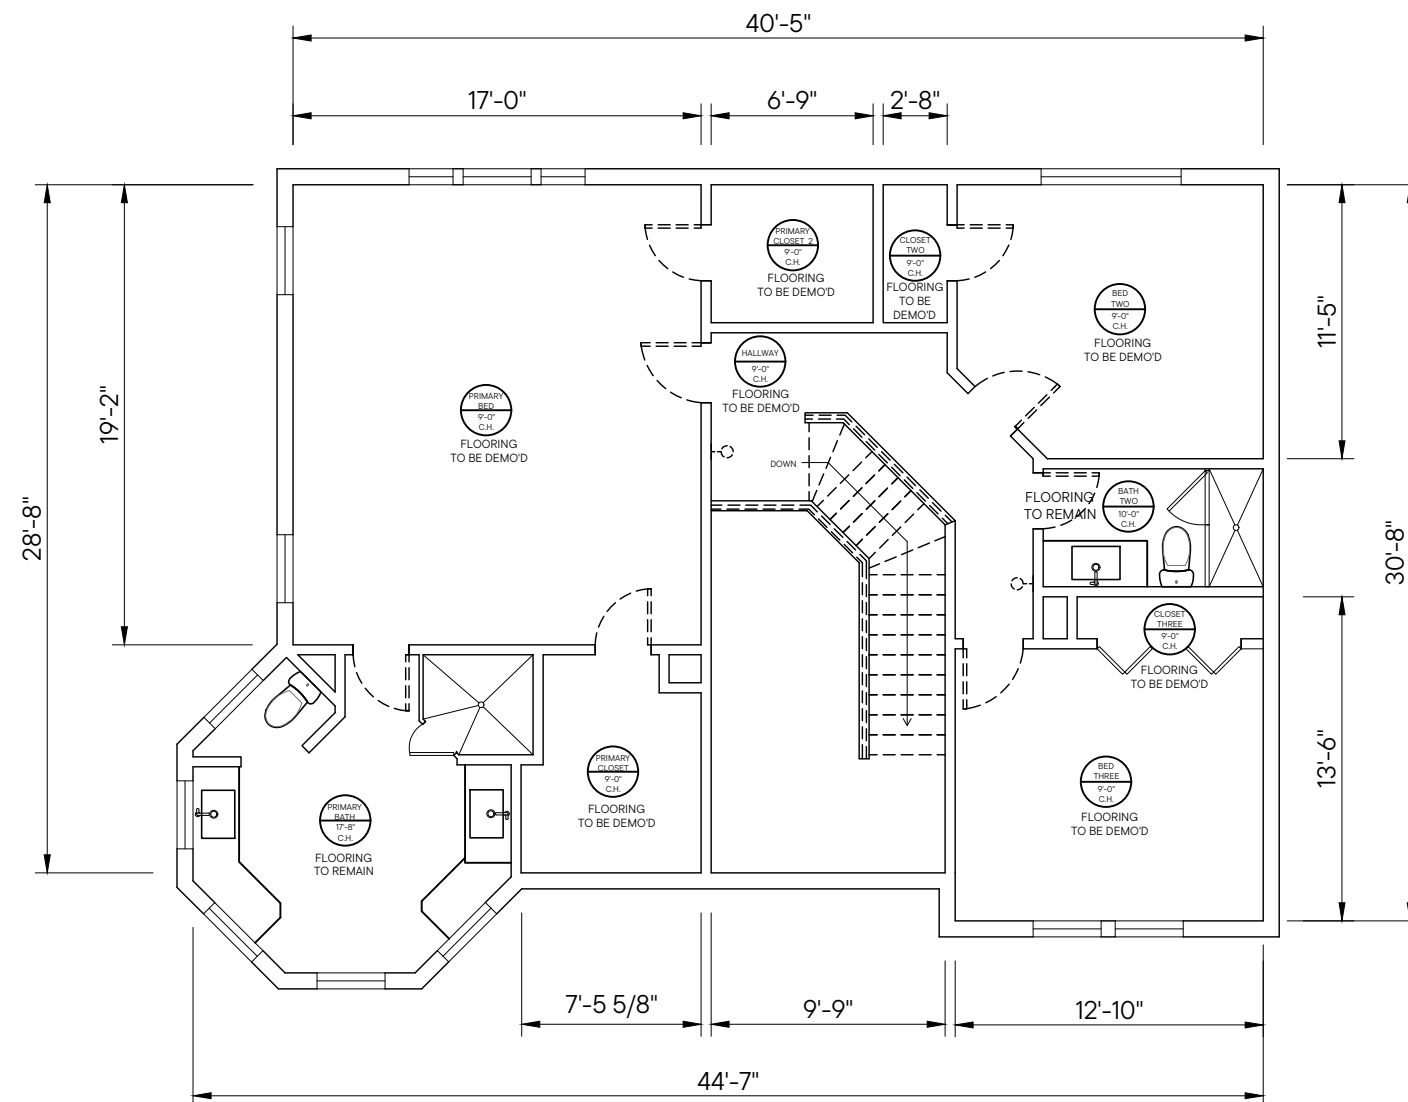

GENERAL DEMO PLAN NOTES:

ALL WOOD FLOORS TO BE DEMO'D AND REPLACED

ALL CARPET FLOORS TO BE DEMO'D AND REPLACED

ALL BASEBOARDS, TRIM AND INTERIOR DOORS TO BE DEMO'D AND REPLACED

REFINISH ALL WALLS AND CEILINGS TO LEVEL 3


ALL CAN LIGHTS, LIGHT SWITCH AND PLUG PLATES TO BE REPLACED

DASHED LINES INDICATE DEMO SCOPE.

G.C. TO VERIFY ALL DIMENSIONS PRIOR TO CONSTRUCTION.

G.C. WILL IDENTIFY STRUCTURAL SUPPORT REQUIREMENTS AND REVIEW WITH OWNER & I.D. DURING REMODEL.

G.C. TO REVIEW ALL NEW WINDOWS AND DOORS WITH OWNER & I.D. PRIOR TO PURCHASING.

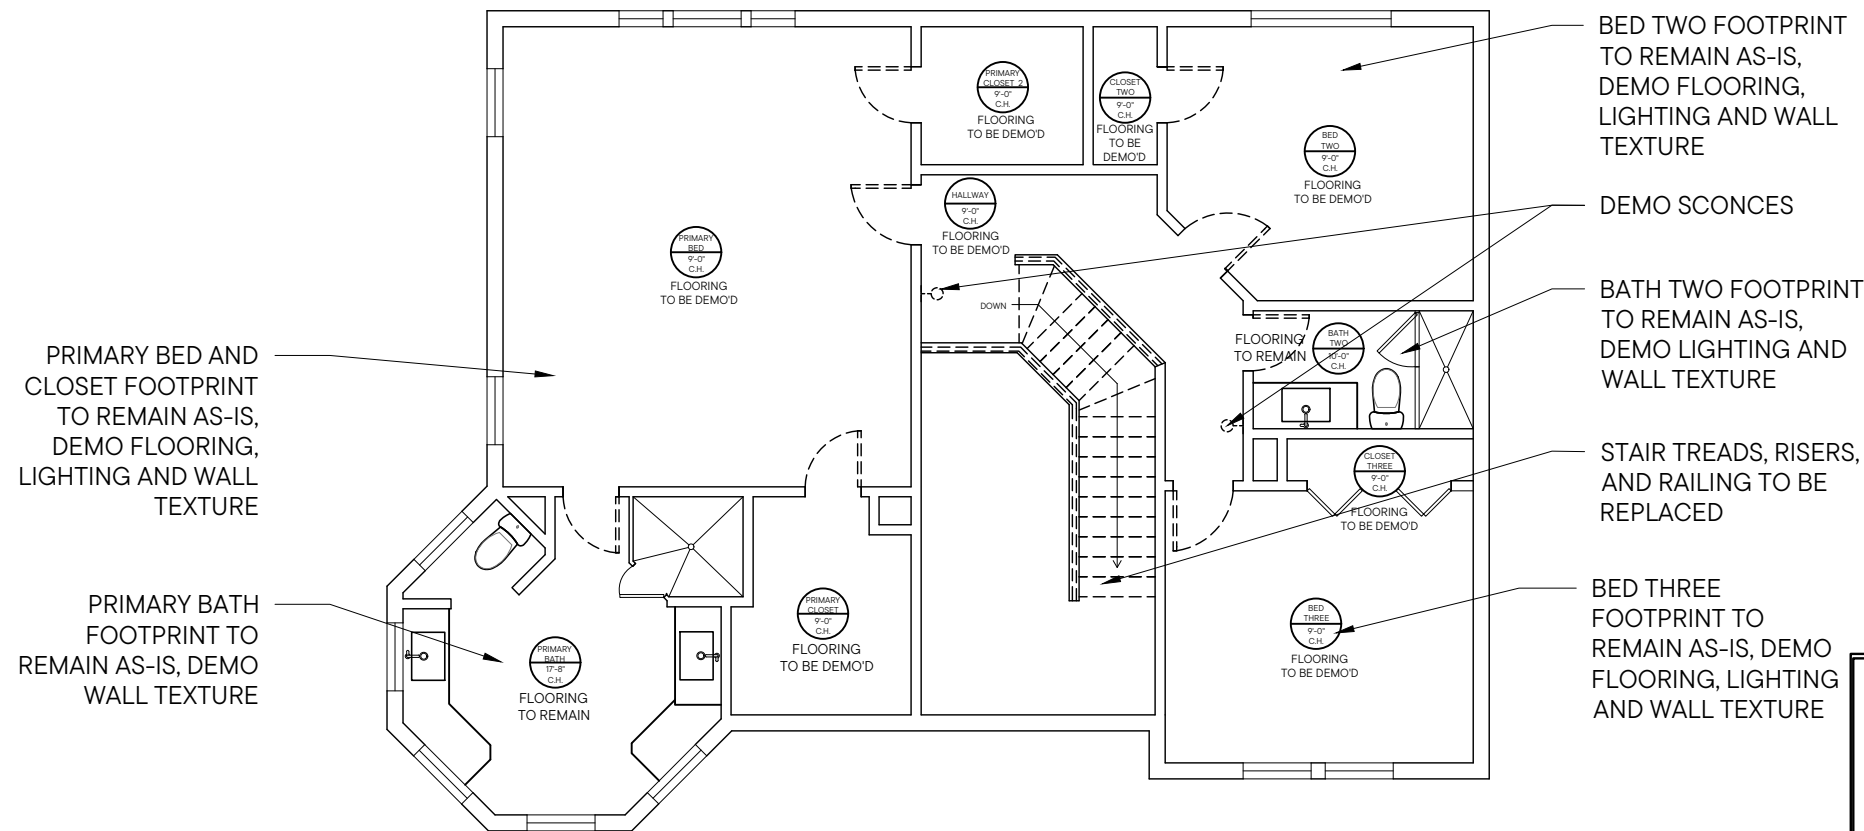

GENERAL DEMO PLAN NOTES:

- ALL WOOD FLOORS TO BE DEMO'D AND REPLACED
- ALL CARPET FLOORS TO BE DEMO'D AND REPLACED
- ALL BASEBOARDS, TRIM AND INTERIOR DOORS TO BE DEMO'D AND REPLACED
- REFINISH ALL WALLS AND CEILINGS TO LEVEL 3
- ALL CAN LIGHTS, LIGHT SWITCH AND PLUG PLATES TO BE REPLACED
- DASHED LINES INDICATE DEMO SCOPE.
- G.C. TO VERIFY ALL DIMENSIONS PRIOR TO CONSTRUCTION.
- G.C. WILL IDENTIFY STRUCTURAL SUPPORT REQUIREMENTS AND REVIEW WITH OWNER & I.D. DURING REMODEL.
- G.C. TO REVIEW ALL NEW WINDOWS AND DOORS WITH OWNER & I.D. PRIOR TO PURCHASING.